
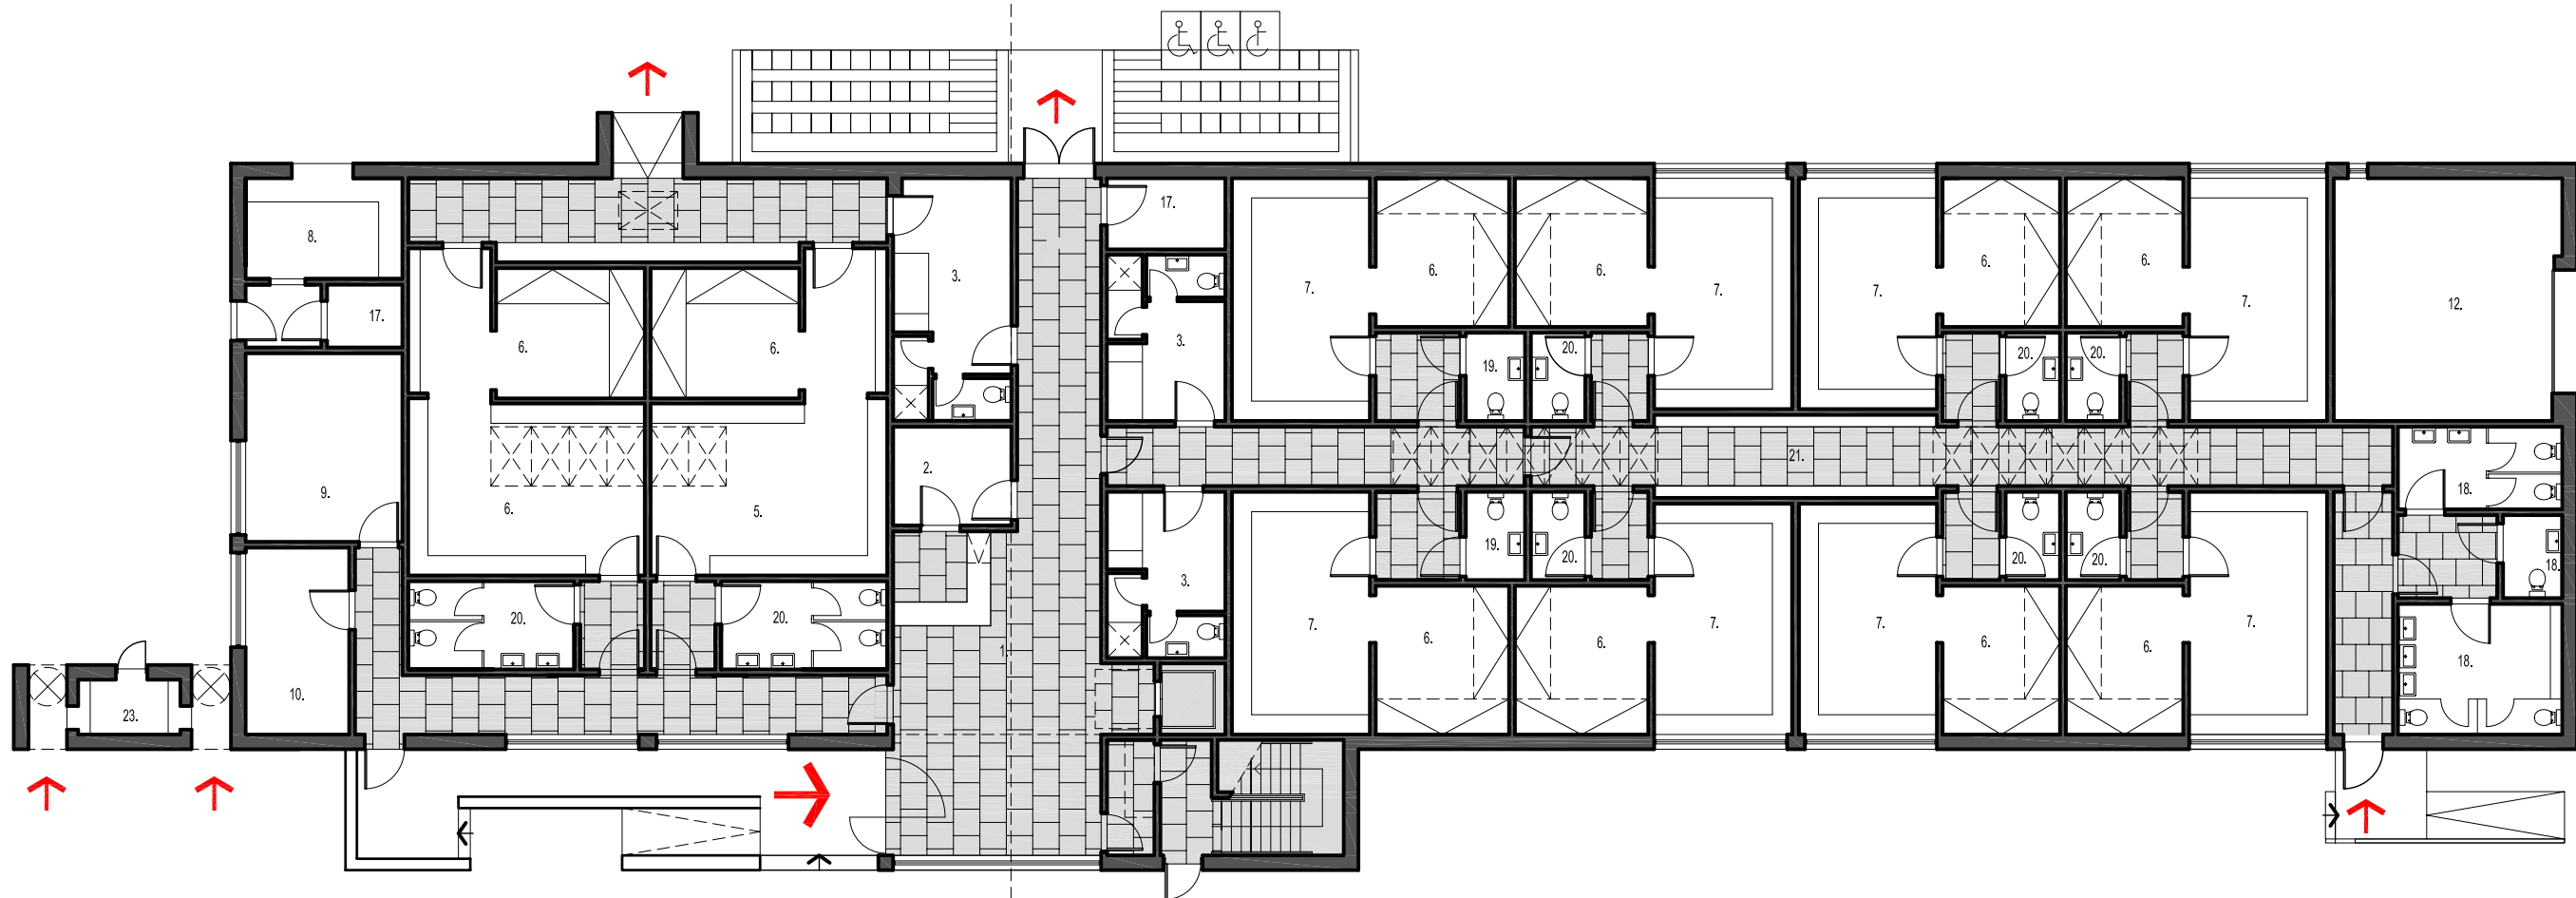


first floor plan

plan key

- 1. foyer
- 2. security station
- 3. officials
- 4. away team changing
- 5. home team changing
- 6. showers
- 7. community changing
- 8. servery
- 9. treatment room
- 10. kit / laundry room
- 11. refuse
- 12. external store with roller shutter door
- 13. club room
- 14. board room / press room
- 15. office
- 16. plant room
- 17. storage
- 18. public toilets
- 19. disabled toilets
- 20. toilets
- 21. lockers
- 22. Biomass Store
- 23. Ticket Booths

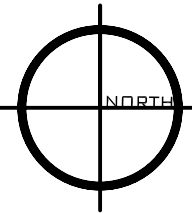

ground floor plan